


DISABLED PARKING
  STAFF / STUDENT PARKING
  STAFF ONLY PARKING
  VISITOR PARKING
  R RESERVED PARKING
  HIRE CAR PARKING

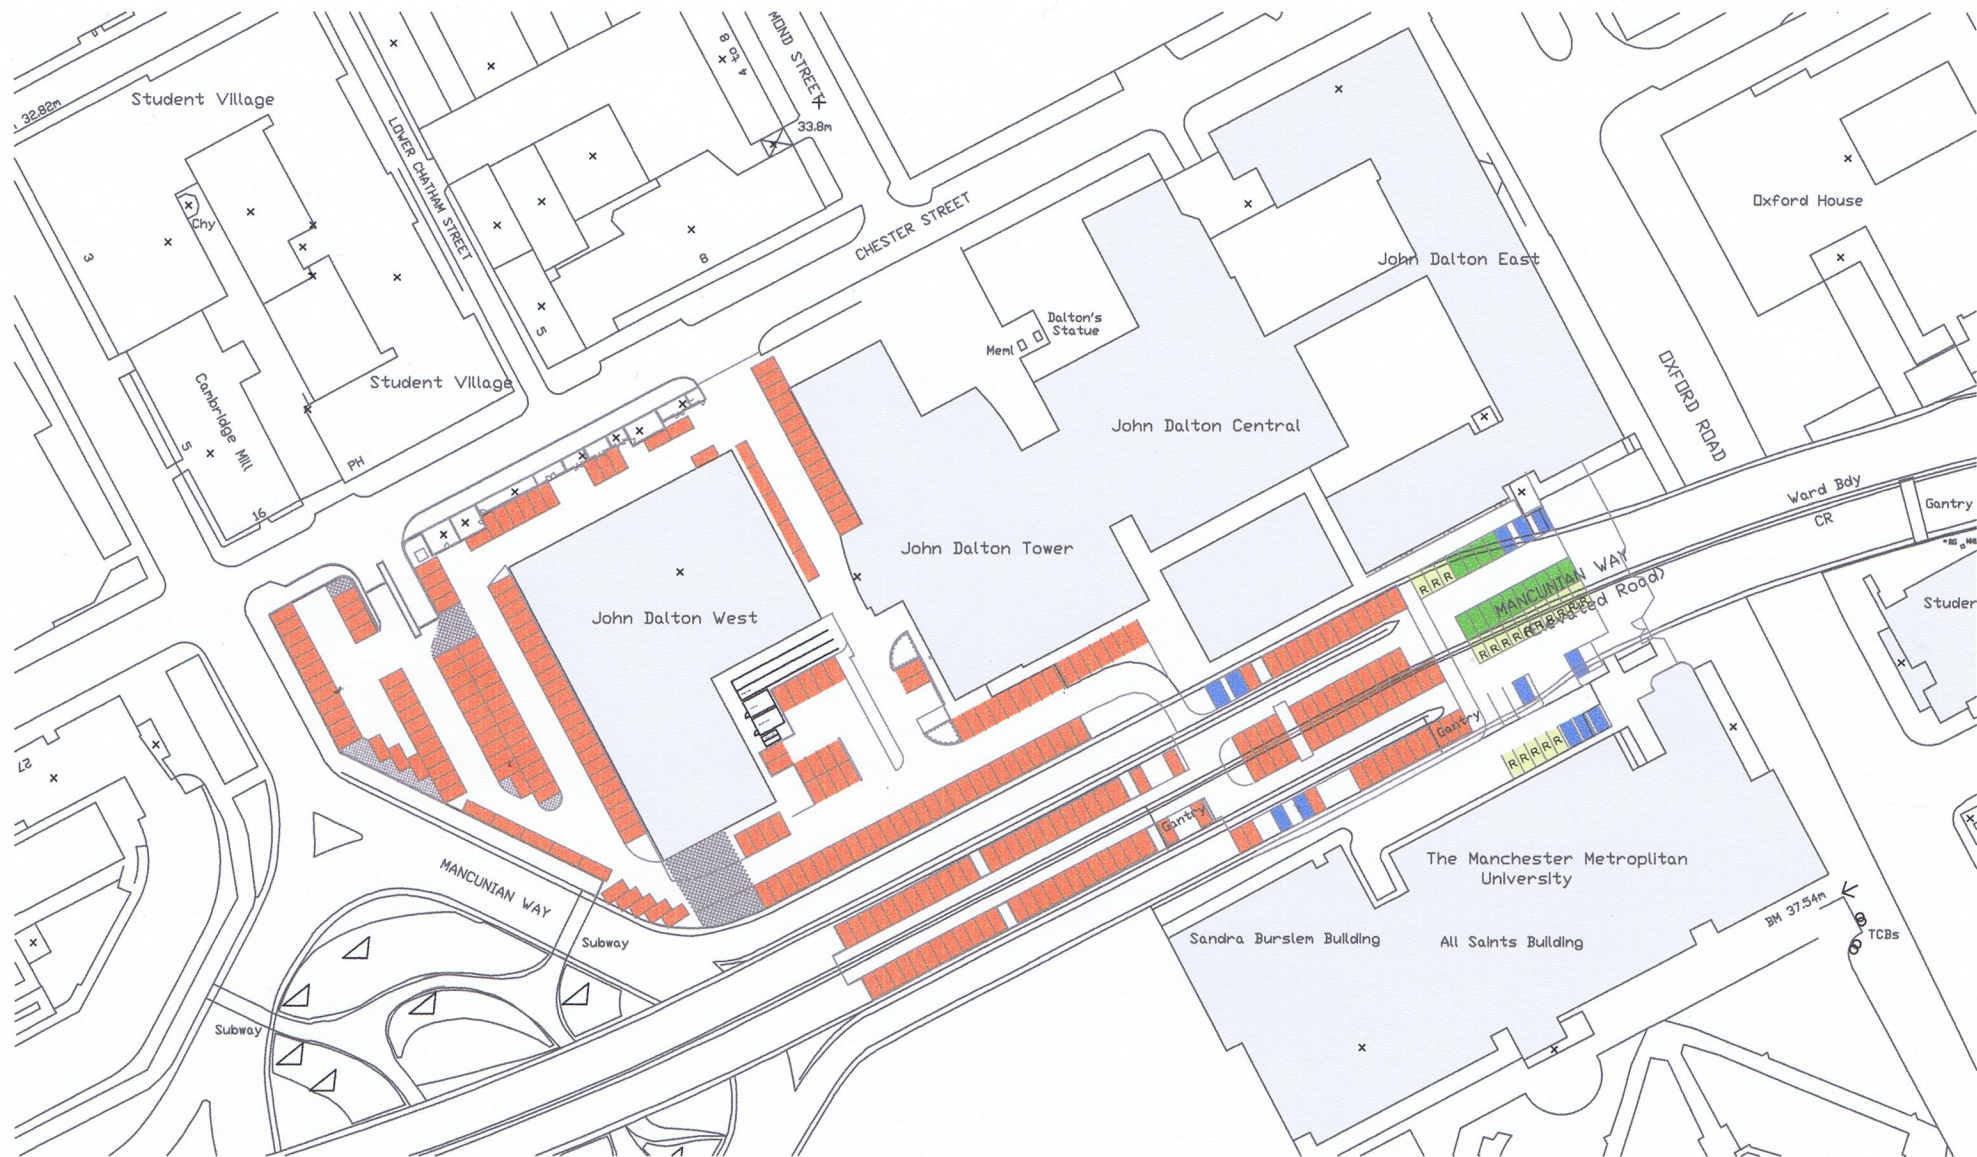

**NOTES**

1. Do not scale
2. All dimensions to be checked on site.

Site  
**ALL SAINTS CAMPUS JOHN DALTON CAR PARKING**

Revisions  
 -

  
 Manchester Metropolitan University  
 Facilities  
 Address: Ormond Building, Lower Ormond Street, Manchester M15 6BX  
 Telephone: 0161 247 1280  
 Fax: 0161 247 6346  
 E-Mail: pompl@mmu.ac.uk

Project: [Blank]  
 Drawn: CAS  
 Scale: nts @ A3  
 Date: Jan 2011

Drawing: ALL SAINTS CAMPUS JOHN DALTON CAR PARKING  
 Project No.: -  
 Drawing No.: -  
 Revision: -